


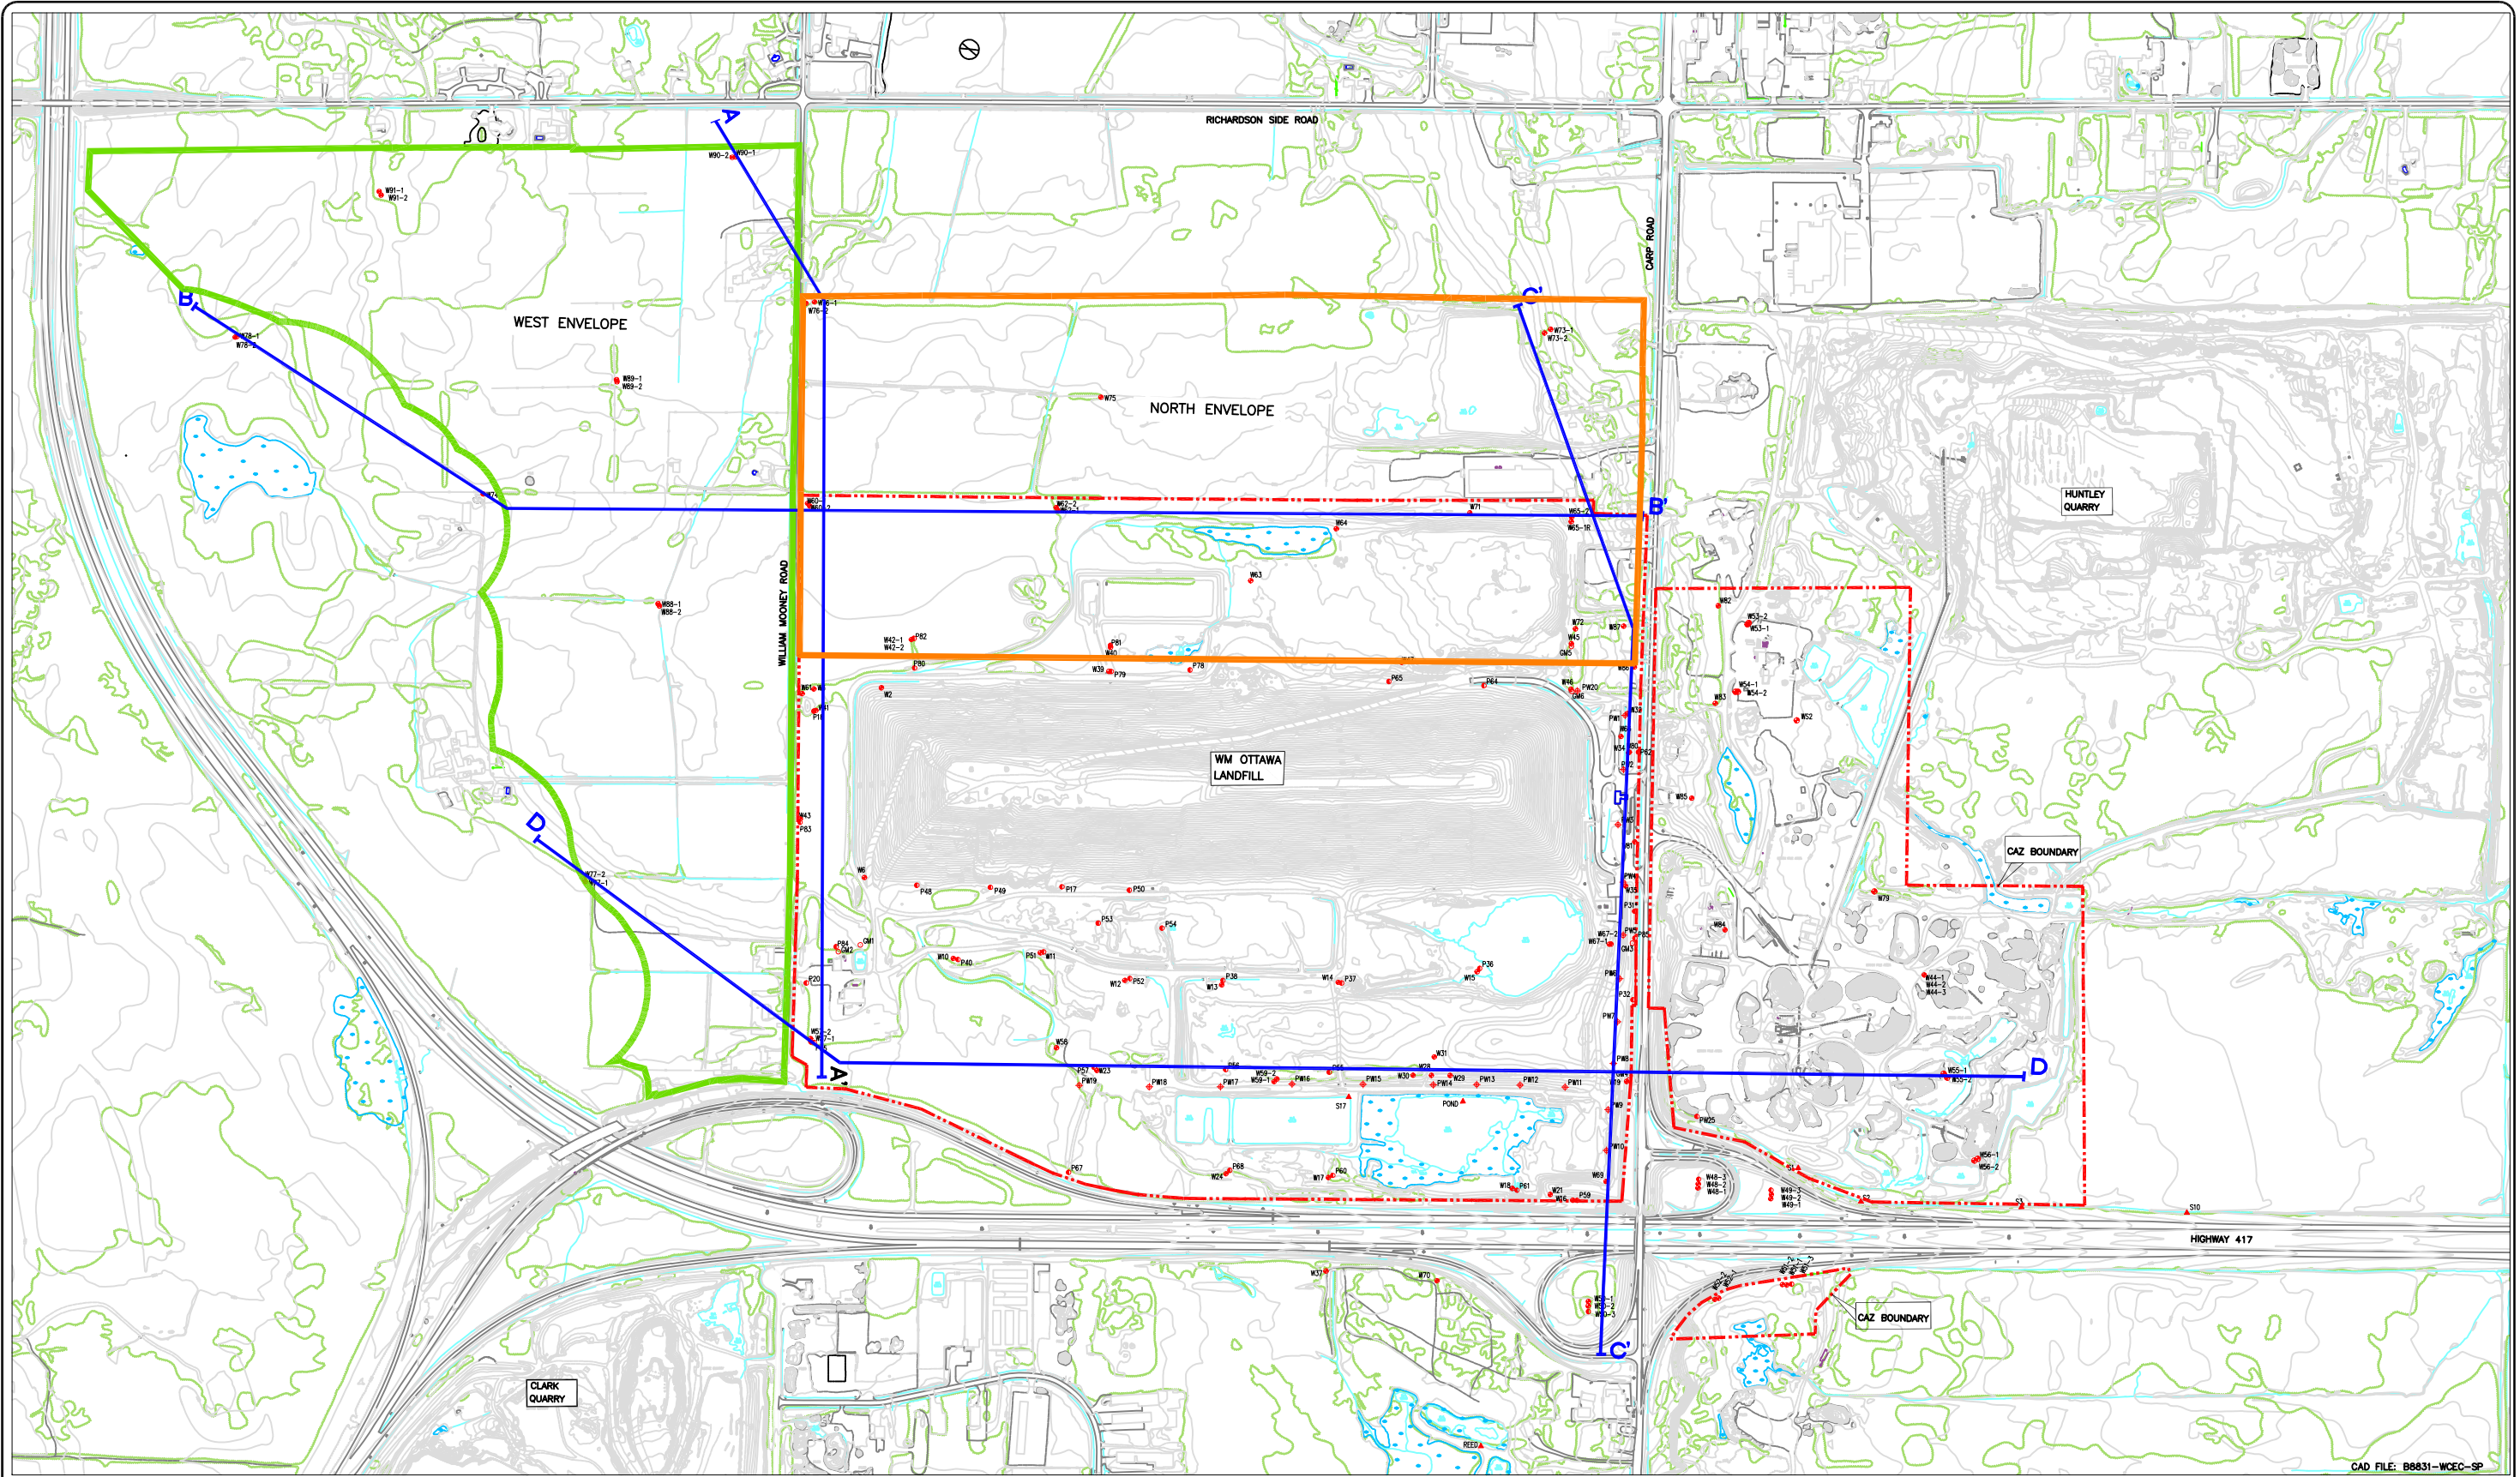

LEGEND :


- WM PROPERTY BOUNDARY (APPROX.)
- EXISTING DITCH, SWALE
- EXISTING FENCE LINE
- EXISTING ASPHALT ROADS
- EXISTING GRAVEL ROADS
- EXISTING TREE LINE
- EXISTING HYDRO POLES
- EXISTING BUILDINGS

MONITOR SYMBOLS

- P59 DENOTES OVERBURDEN WELL
- W37 DENOTES BEDROCK WELL
- S1 DENOTES SURFACE WATER SAMPLING LOCATION
- GM3 DENOTES GAS MONITOR / WELL
- PW1 DENOTES PURGE WELL

GEOLOGIC CROSS-SECTIONS
(REFER TO FIGURE 9)

WASTE MANAGEMENT 3301 CAMP ROAD, R/L 3 CAMP, ONTARIO RDA TLO TEL: (613) 836-2461			
MAP SCALE 1:2000	CONTOUR INT. 1 METRE	HORIZ. DATUM NAD 27	VERTICAL DATUM GEODIC
PHOTO SCALE 1:4000	PHOTO DATE JUNE 29, 2007	CONTRACT NO. 2124-07	
PROJECT LOCATION TWP. OF N. CARLETON		BASE MAPPING 37-81 AURORA DRIVE, OTTAWA, ONTARIO K2C 7A9 TEL: 613 752-9000 FAX: 613 752-8888 WWW.BASEMAP.CA	

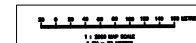

SITE PLAN AND TOPOGRAPHY (2007)

WEST CARLETON ENVIRONMENTAL CENTRE
OTTAWA, ONTARIO

DWN BY: C.M.R.
CHK BY: D.H.
DATE: 30/05/11
SCALE: AS SHOWN
WM - OTTAWA LANDFILL SITE

FIGURE:
3

