




- LEGEND :
- WM PROPERTY BOUNDARY (APPROX.)
 - EXISTING DITCH, SWALE
 - EXISTING FENCE LINE
 - EXISTING ASPHALT ROADS
 - EXISTING GRAVEL ROADS
 - EXISTING TREE LINE
 - EXISTING HYDRO POLES
 - EXISTING BUILDINGS

Bedrock Elevation (masl)

Value

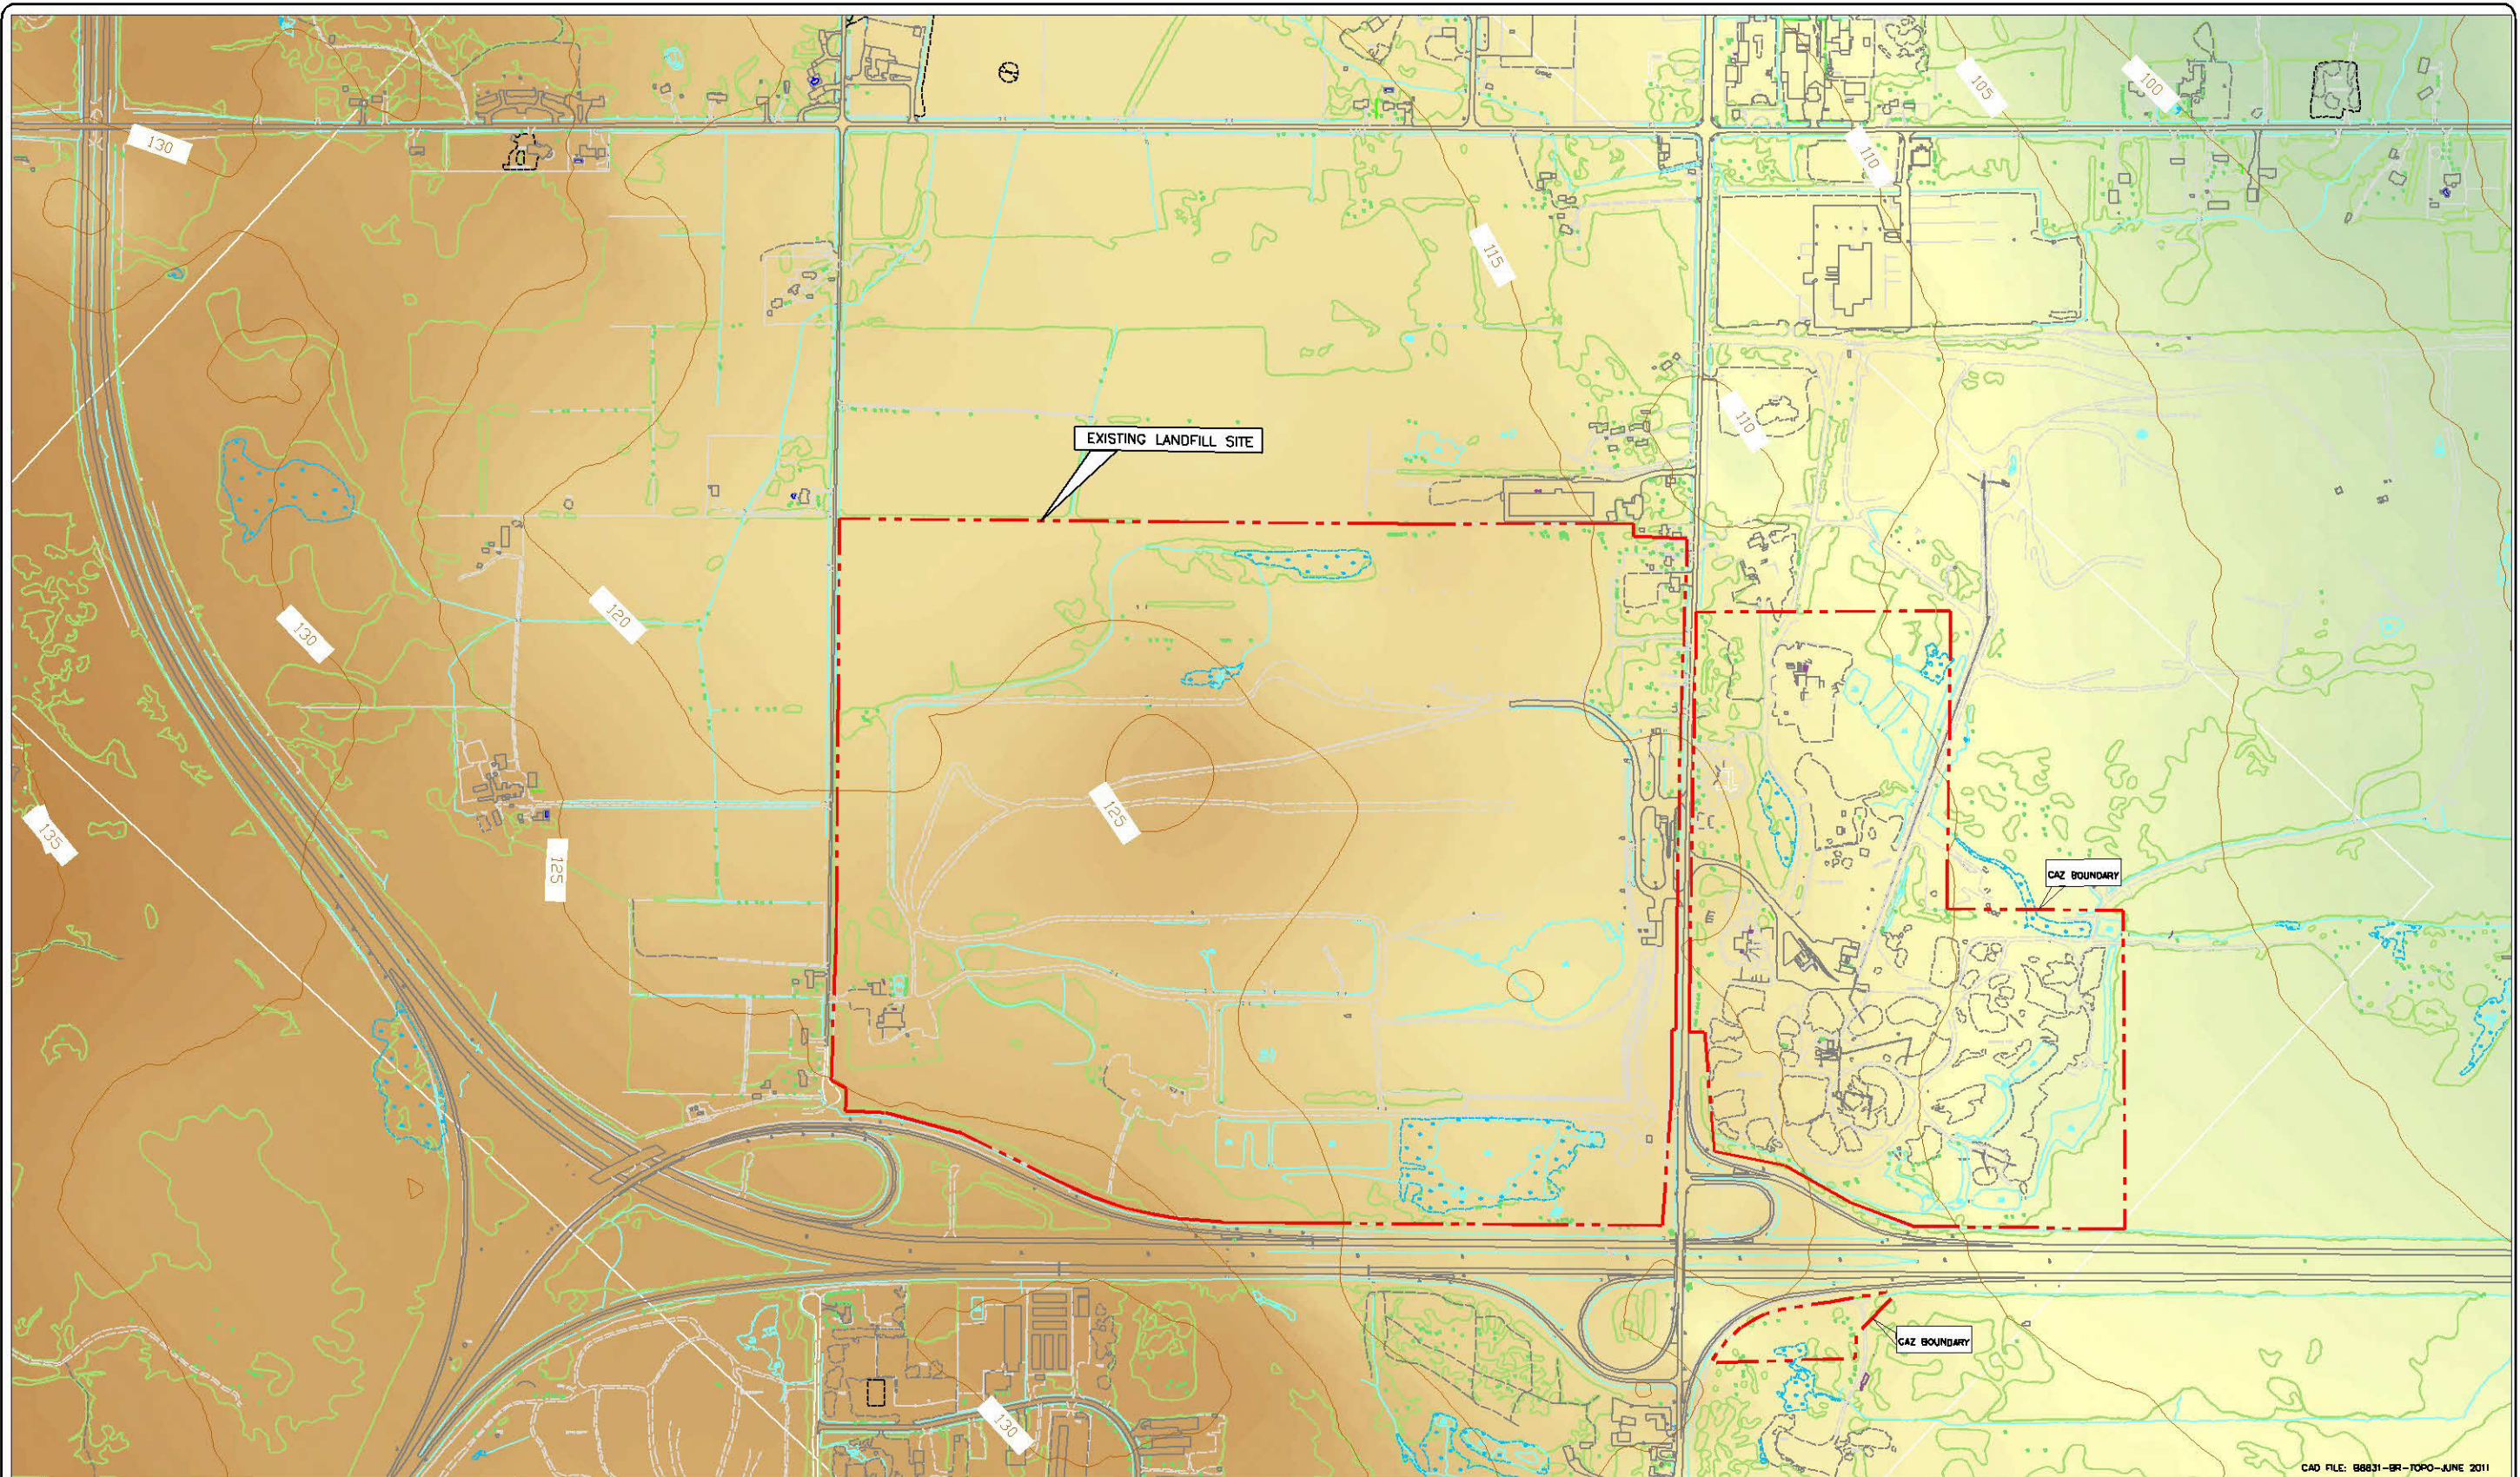

BEDROCK SURFACE CONTOURS (m)

WASTE MANAGEMENT 2300 CAMP ROAD, R.R. 3 CAMP, ONTARIO N0A 1L0 TEL: (813) 638-2461			
MAP SCALE 1:2000	CONTOUR INT. 1 METRE	HORIZ. DATUM NAD 83	VERTICAL DATUM GEOID
PHOTO SCALE 1:4000	PHOTO DATE JUNE 29, 2007	CONTRACT NO. 2124-07	
PROJECT LOCATION 2300 CAMP ROAD		BASE MAPPING 27-07 AVENUE, OTTAWA, ONTARIO K1G 1A1 TEL: 613 723-4444 FAX: 613 723-4444 WWW.BASEMAPPING.COM	

