


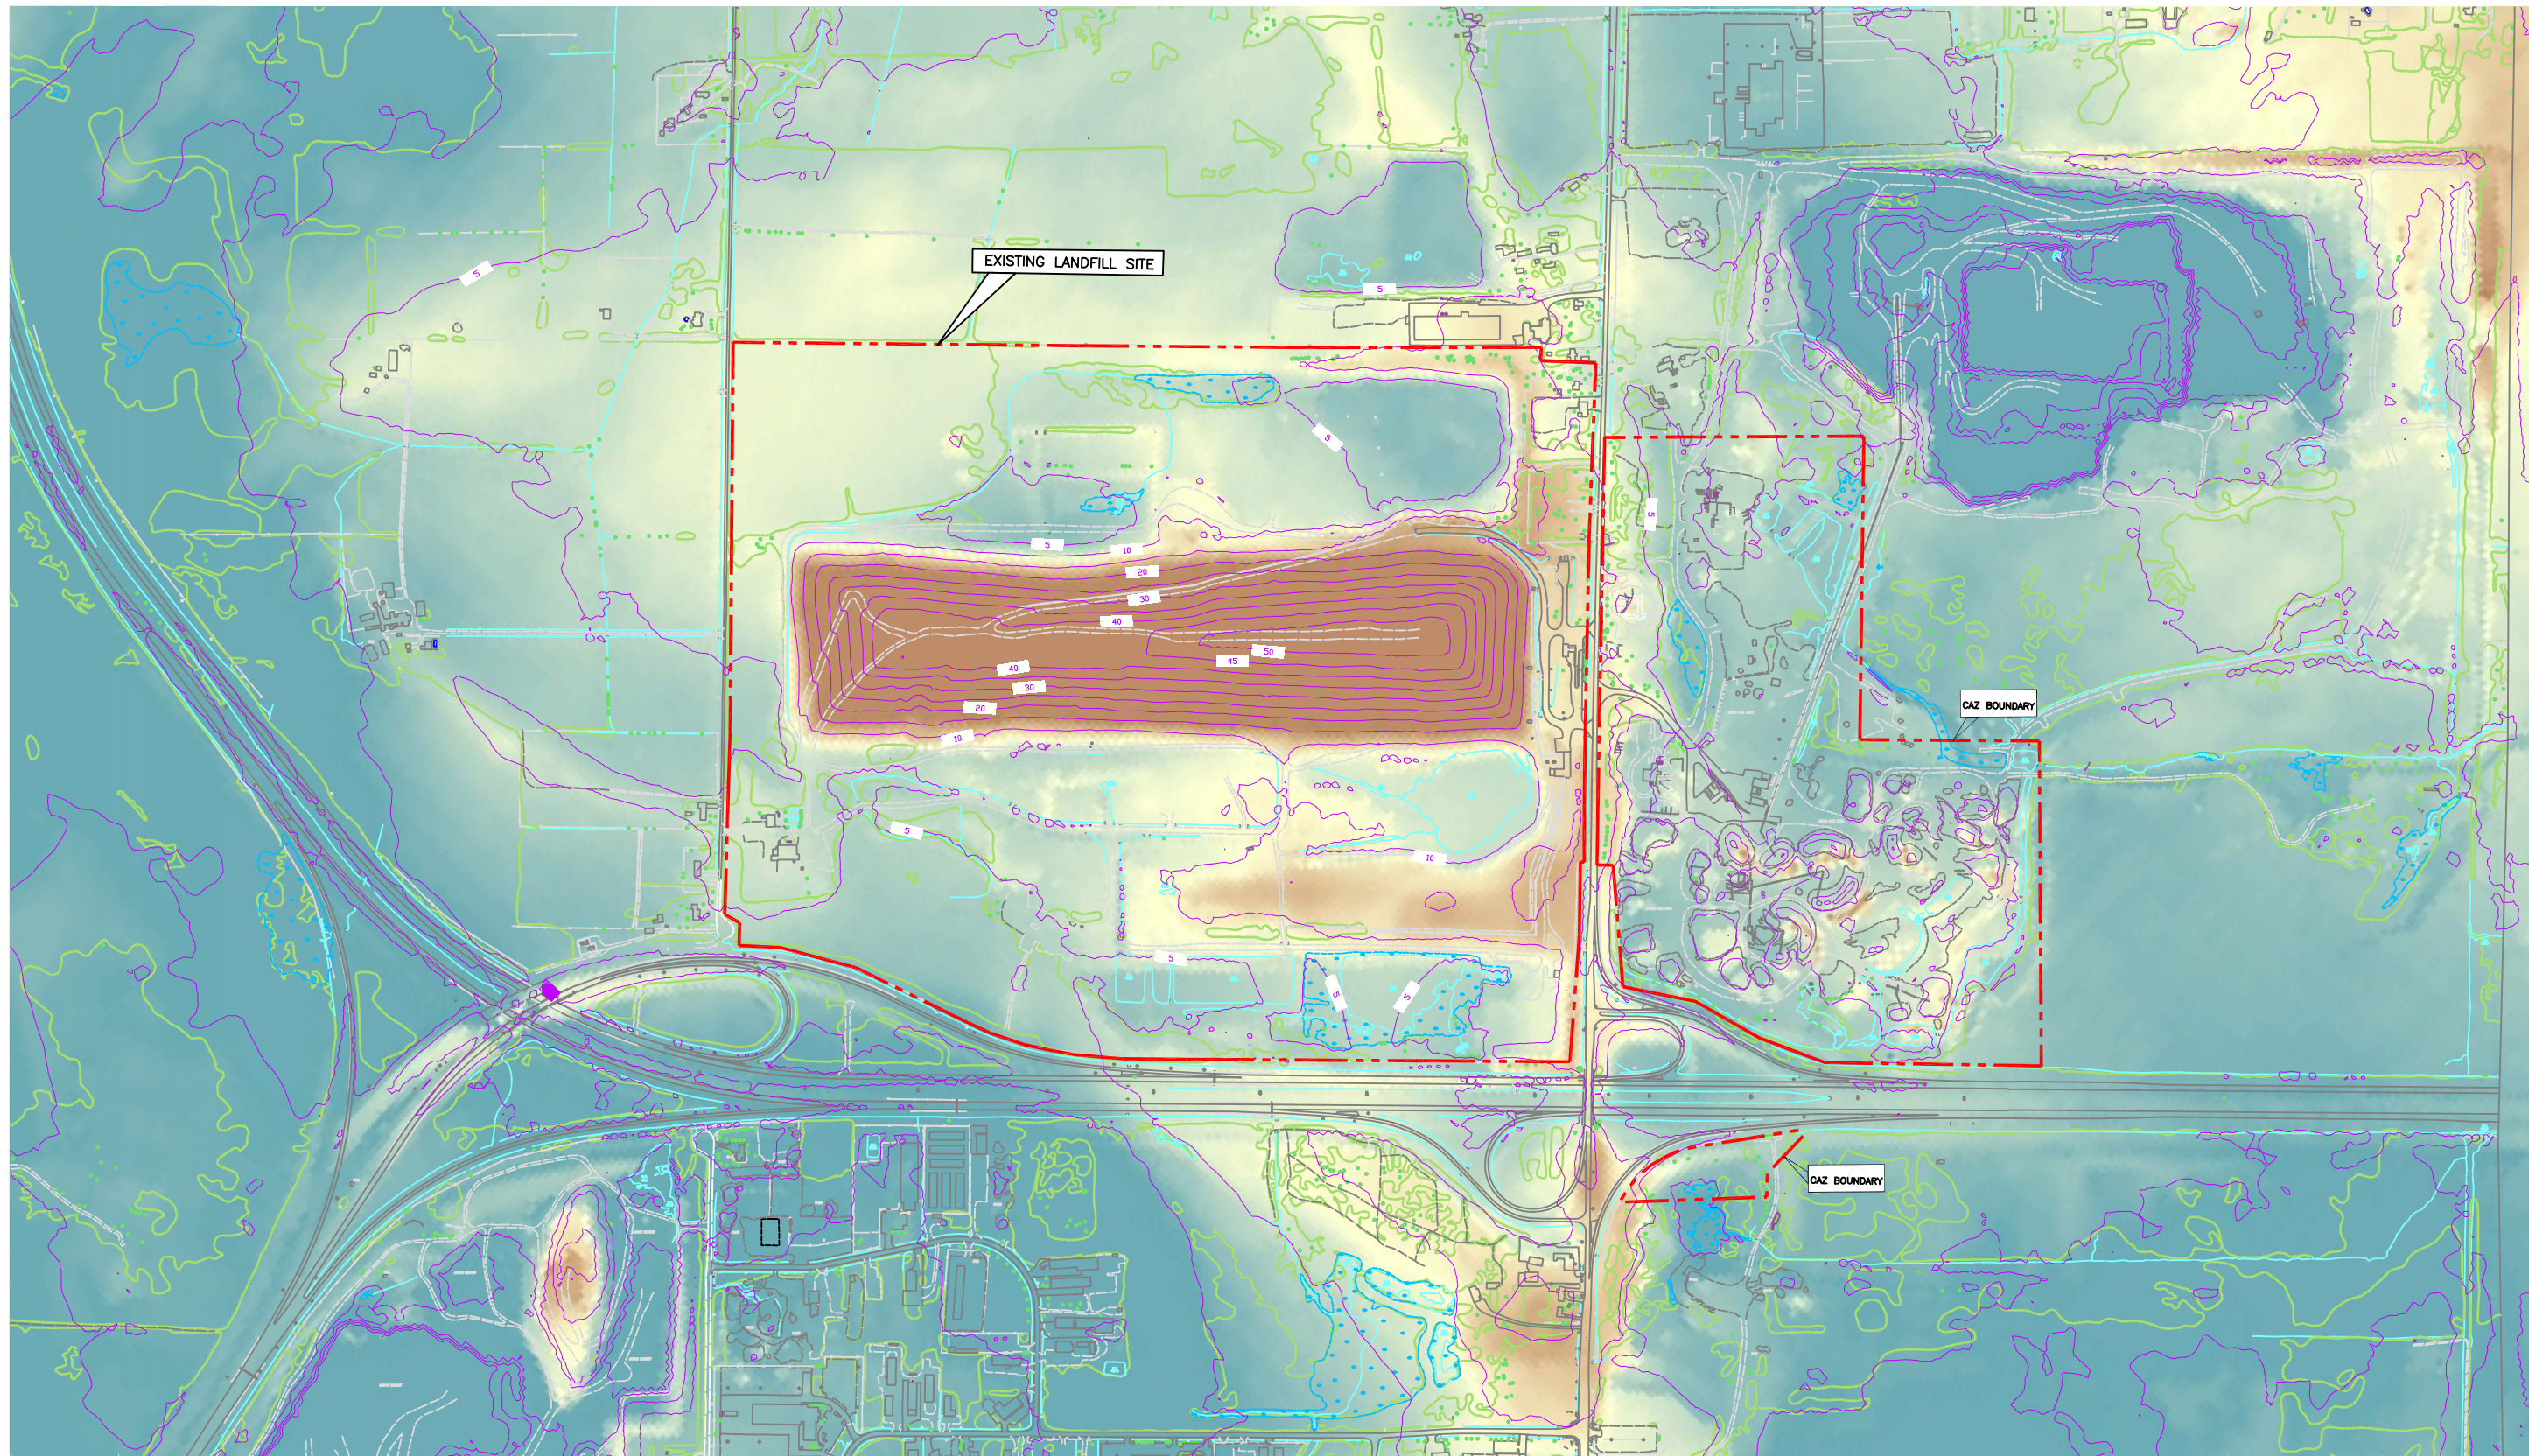

CAD FILE: B8831-OV-TOPO-JUNE 2011

- LEGEND :
- WM PROPERTY BOUNDARY (APPROX)
 - EXISTING DITCH, SWALE
 - EXISTING FENCE LINE
 - EXISTING ASPHALT ROADS
 - EXISTING GRAVEL ROADS
 - EXISTING TREE LINE
 - EXISTING HYDRO POLES
 - EXISTING BUILDINGS

Overburden Thickness (m)

Value



OVERBURDEN THICKNESS CONTOURS (m)

WASTE MANAGEMENT 2301 CAMP ROAD, P.L. 3 CAMP, ONTARIO K0A 1A0 TEL: (813) 838-2481			
MAP SCALE 1:2000	CONTOUR INT. 1 METRE	HORIZ. DATUM NAD 27	VERTICAL DATUM GEODETIC
PHOTO SCALE 1:4000	PHOTO DATE JUNE 28, 2007	CONTRACT NO. 2124-07	
PROJECT LOCATION TWP. OF W. CARLETON		BASE MAPPING 27-01 ALBERTA ST. OTTAWA, ONTARIO K1K 2A5 TEL: 613 725-9100 FAX: 613 725-5889 WWW.BASEMAP.CA	

