


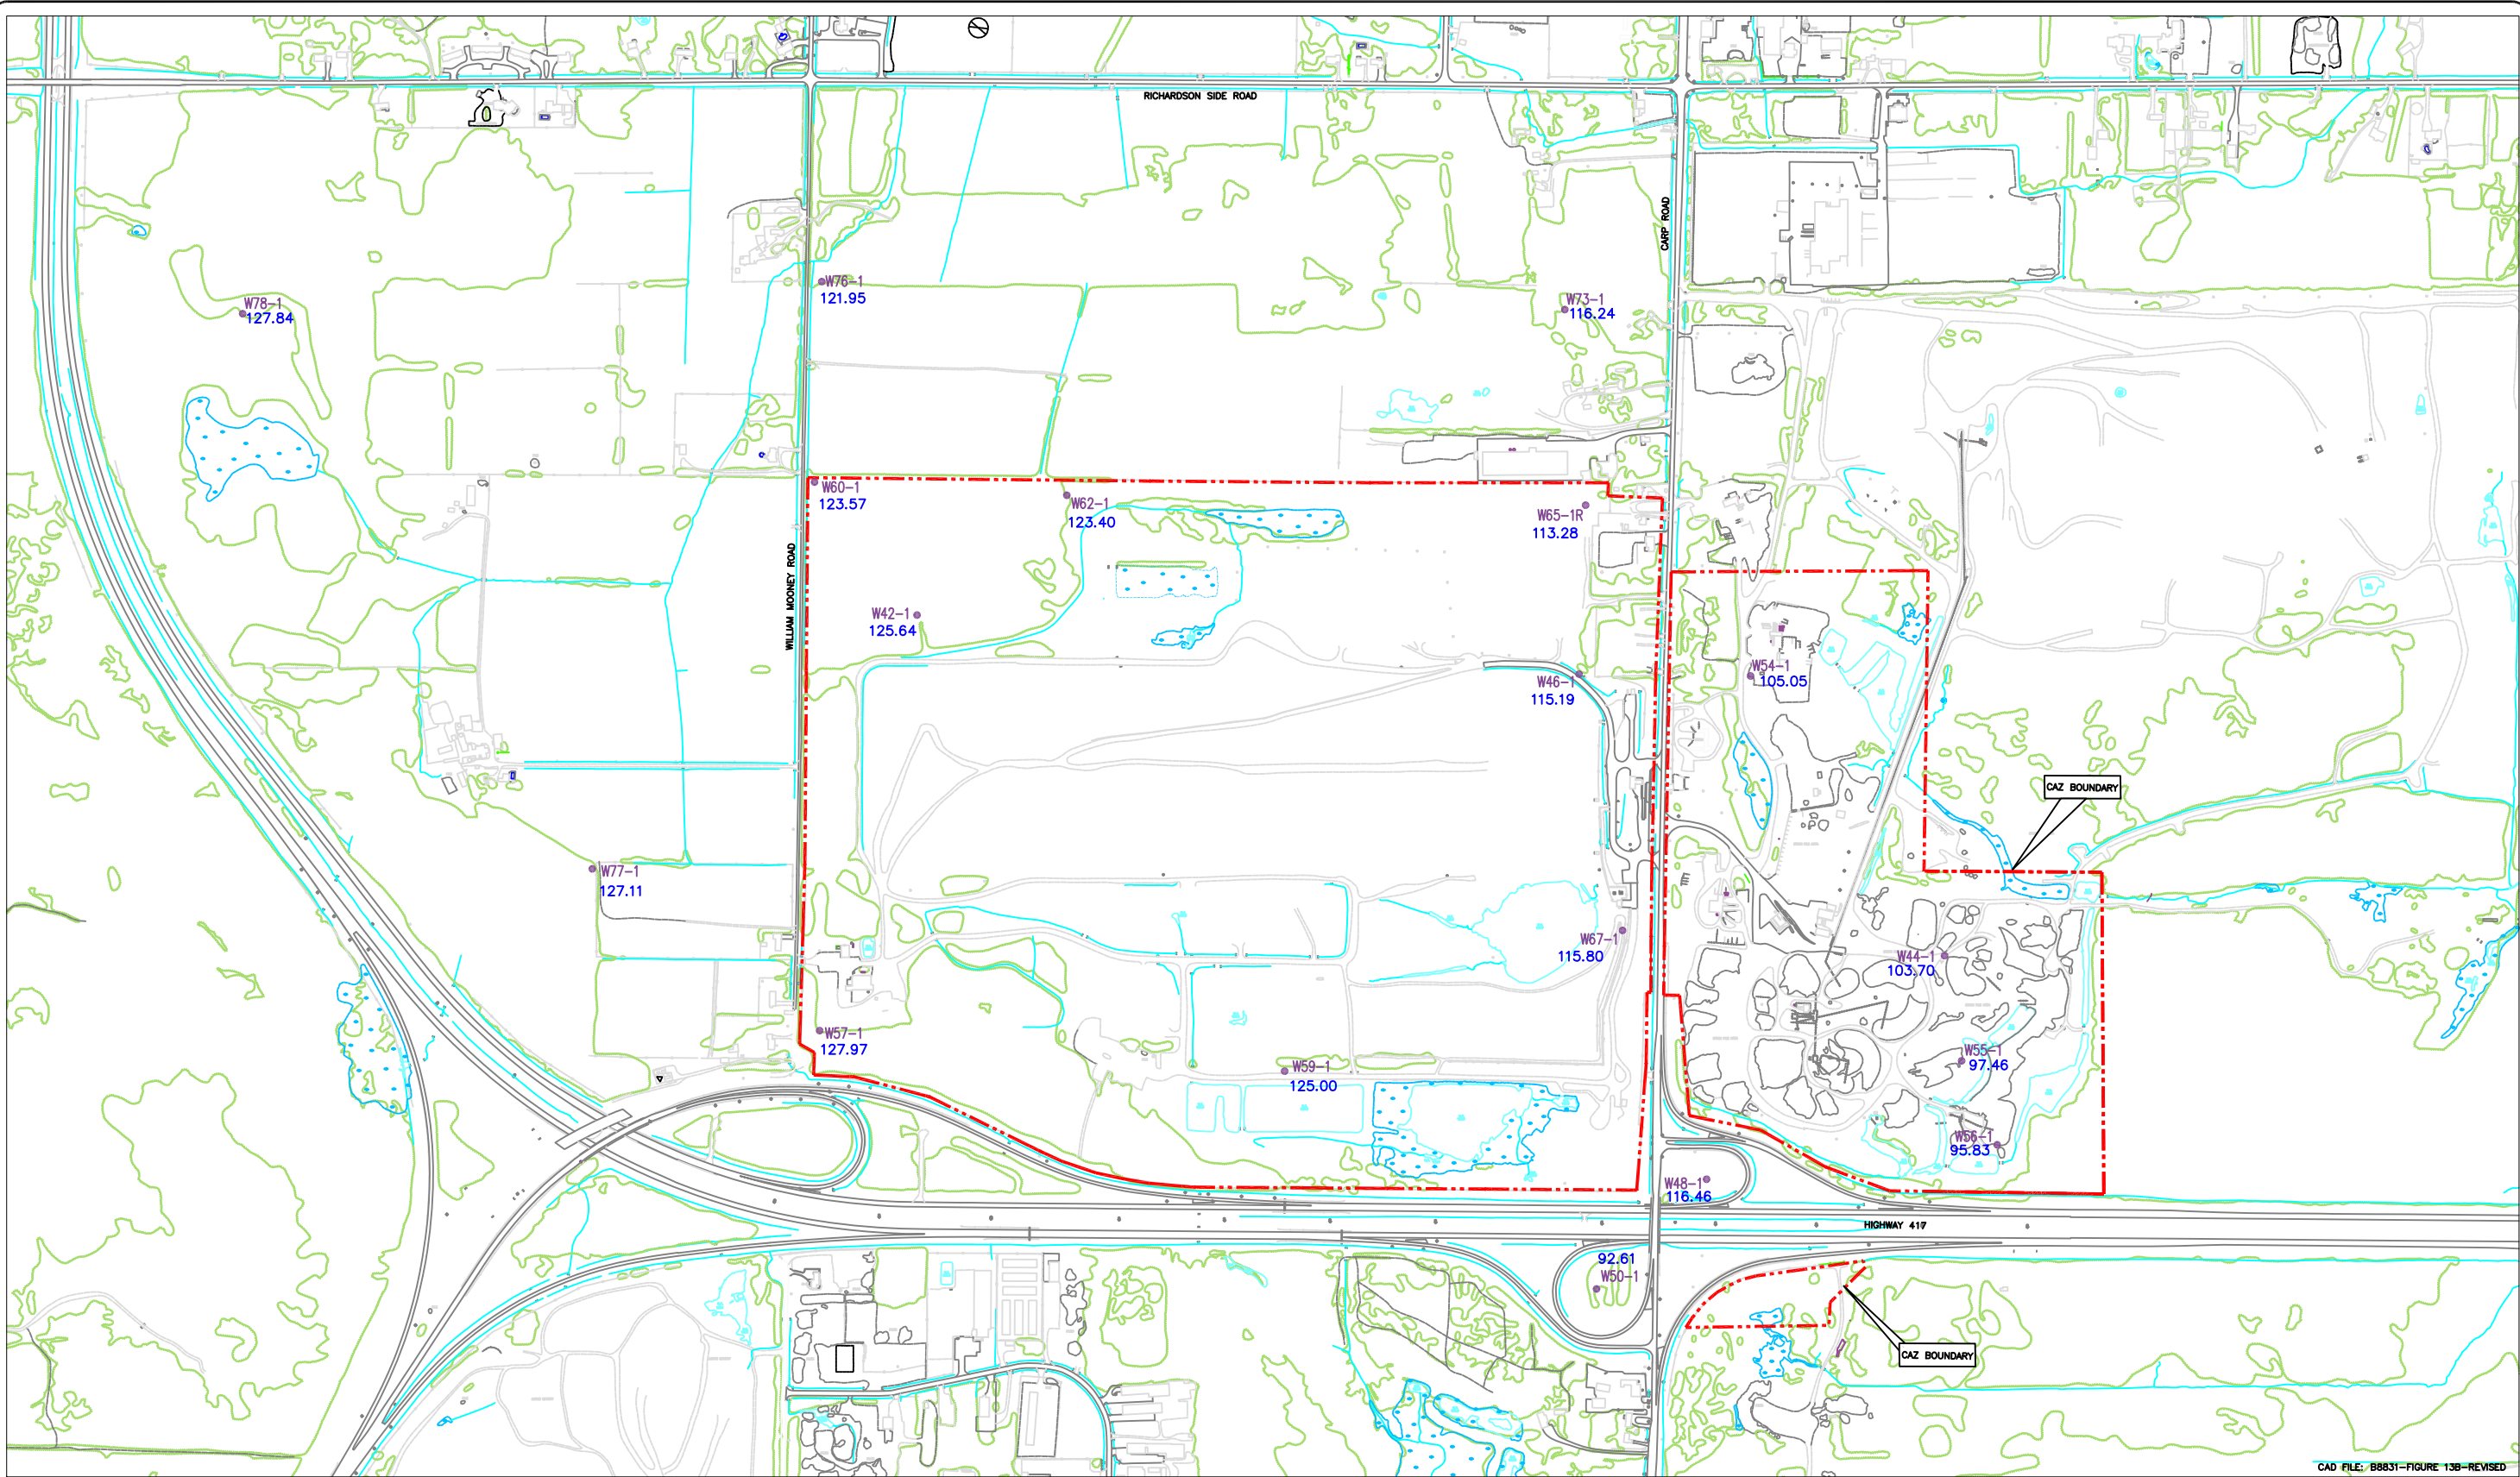


- LEGEND :**
- LEGAL FABRIC
 - EXISTING DITCH, SWALE
 - EXISTING FENCE LINE
 - EXISTING ASPHALT ROADS
 - EXISTING GRAVEL ROADS
 - EXISTING GUIDE RAIL
 - EXISTING HYDRO POLES
 - WETLAND
 - EXISTING BUILDINGS

● DEEP BEDROCK MONITORING WELLS

125.00 GROUNDWATER ELEVATION - JANUARY 2011 (masl)

- LEGEND**
- SHORELINE / WATER ELEVATION
 - DITCH / STREAM / CULVERT
 - MARSH
 - BUILDING
 - PEIZOMETRE
 - POST
 - ROAD SIGN
 - MANHOLE
 - CATCH BASIN
 - HYDRO POLE
 - LIGHT STANDARD
 - FIRE HYDRANT
 - MISC. AREA OUTLINE
 - PAVED / CURBED / LOOSE ROAD
 - PAVED / LOOSE PARKING

WASTE MANAGEMENT 2301 CAMP ROAD, R.R. 3 CAMP, ONTARIO K0A 1L0 TEL: (613) 838-2481			
MAP SCALE 1:2000	CONTOUR INT. 1 METRE	HORIZ. DATUM NAD 27	VERTICAL DATUM GEODETIC
PHOTO SCALE 1:4000	PHOTO DATE JUNE 29, 2007	CONTRACT NO. 2124-07	
PROJECT LOCATION TWP. OF W. CARLETON		BASE MAPPING 37-01 AURORA DRIVE, OTTAWA, ONTARIO K2E 7Y3 TEL: 613 725-8910 FAX: 613 725-8969 WWW.BASEMAP.CA	

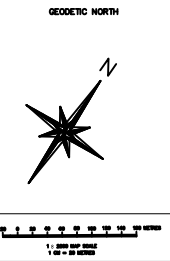

GROUNDWATER ELEVATIONS
DEEP BEDROCK (JANUARY 2011)
WEST CARLETON ENVIRONMENTAL CENTRE
OTTAWA, ONTARIO

DWN BY: C.M.R.
CHK BY: D.H.


DATE: 01/06/11
SCALE: AS SHOWN

WM - OTTAWA LANDFILL SITE

FIGURE:
13(a)

WESA
A Better Environment For Business

WM
WASTE MANAGEMENT

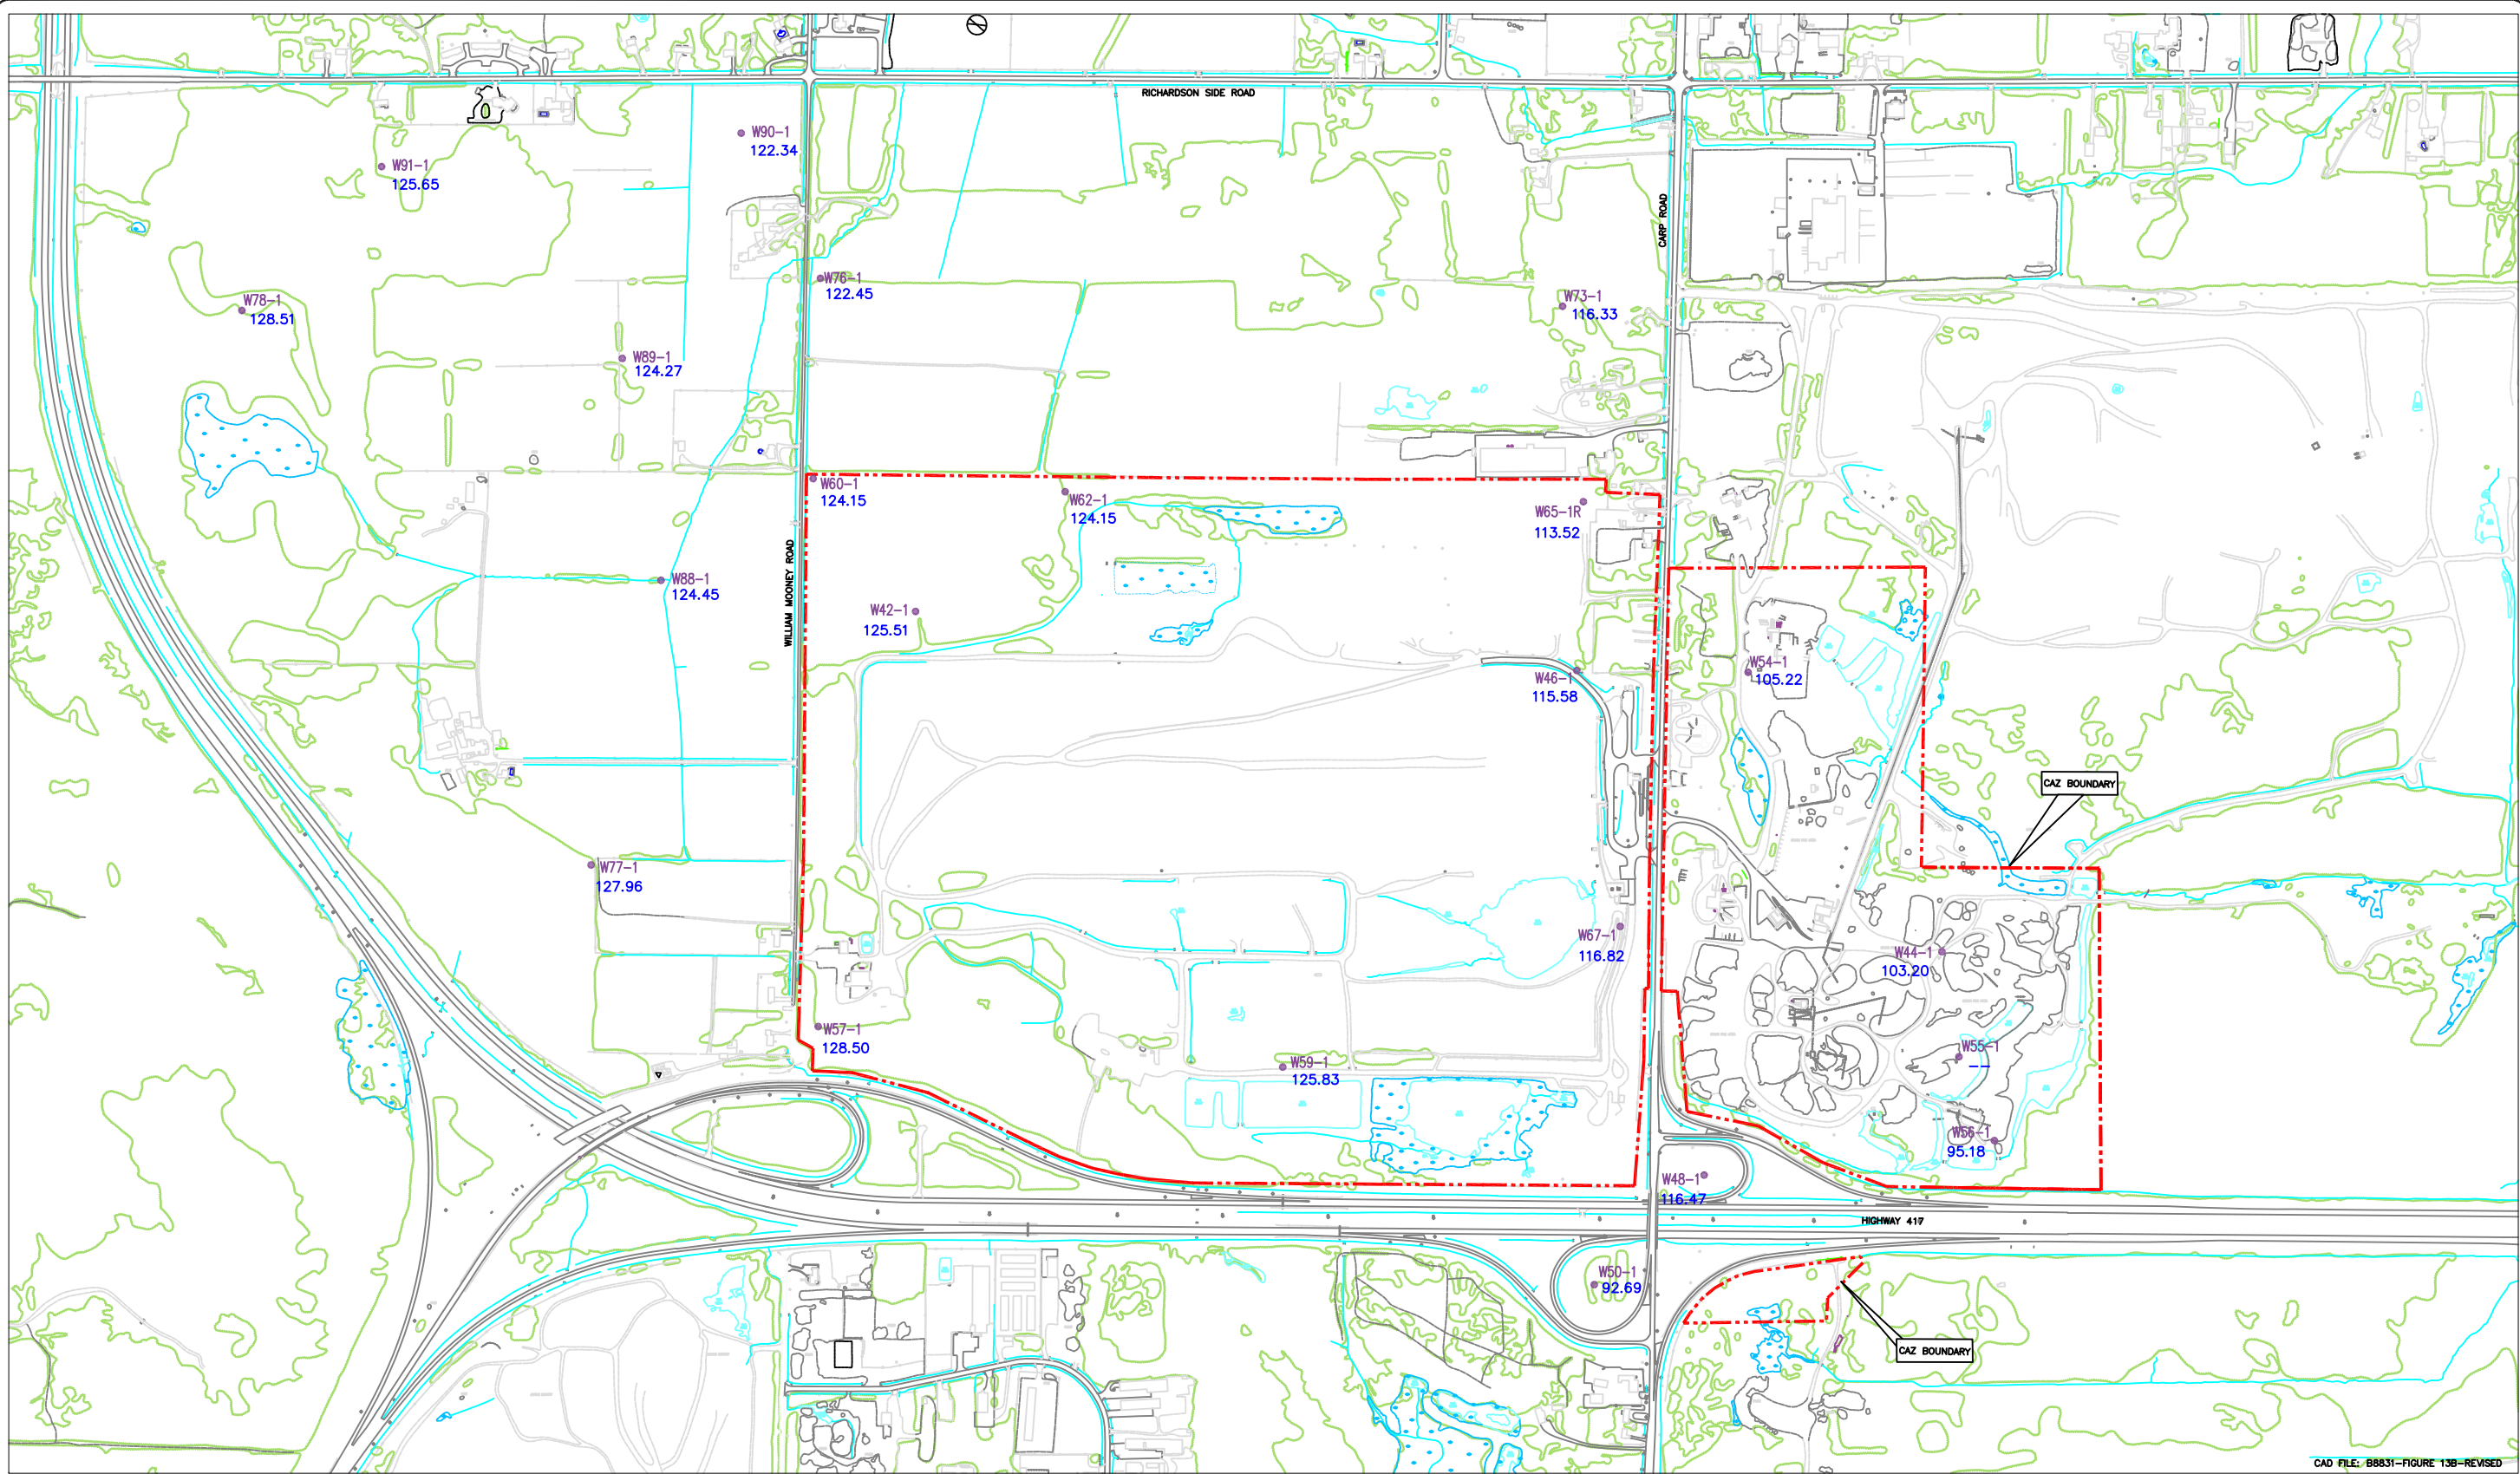

LEGEND :

- LEGAL FABRIC
- EXISTING DITCH, SWALE
- EXISTING FENCE LINE
- EXISTING ASPHALT ROADS
- EXISTING GRAVEL ROADS
- EXISTING GUIDE RAIL
- EXISTING HYDRO POLES
- VETLAND
- EXISTING BUILDINGS


LEGEND

- DEEP BEDROCK MONITORING WELLS
- 125.83 GROUNDWATER ELEVATION - APRIL 2011 (masl)

- SHORELINE / WATER ELEVATION
- DITCH / STREAM / CULVERT
- MARSH
- BUILDING
- PEIZOMETRE
- POST
- ROAD SIGN
- MANHOLE
- CATCH BASIN
- HYDRO POLE
- LIGHT STANDARD
- FIRE HYDRANT
- MISC. AREA OUTLINE
- PAVED / CURBED / LOOSE ROAD
- PAVED / LOOSE PARKING

WASTE MANAGEMENT 2301 CAMP ROAD, R.R. 3 CAMP, ONTARIO K0A 1L0 TEL: (613) 836-2481			
MAP SCALE 1:2000	CONTOUR INT. 1 METRE	HORIZ. DATUM NAD 27	VERTICAL DATUM GEODETIC
PHOTO SCALE 1:4000	PHOTO DATE JUNE 29, 2007	CONTRACT NO. 2124-07	
PROJECT LOCATION TWP. OF W. CARLETON		BASE MAPPING 37-91 AURORA DRIVE, OTTAWA, ONTARIO K2E 7Y3 TEL: 613 723-8000 FAX: 613 723-8069 WWW.BASEMAP.CA	


GEODETIC NORTH

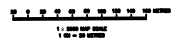

GROUNDWATER ELEVATIONS,
DEEP BEDROCK (APRIL 2011)
WEST CARLETON ENVIRONMENTAL CENTRE
OTTAWA, ONTARIO

WM - OTTAWA LANDFILL SITE
DATE: 01/06/11
SCALE: AS SHOWN
DRAWN BY: C.M.R.
CHK BY: J.H.

FIGURE:
13(b)

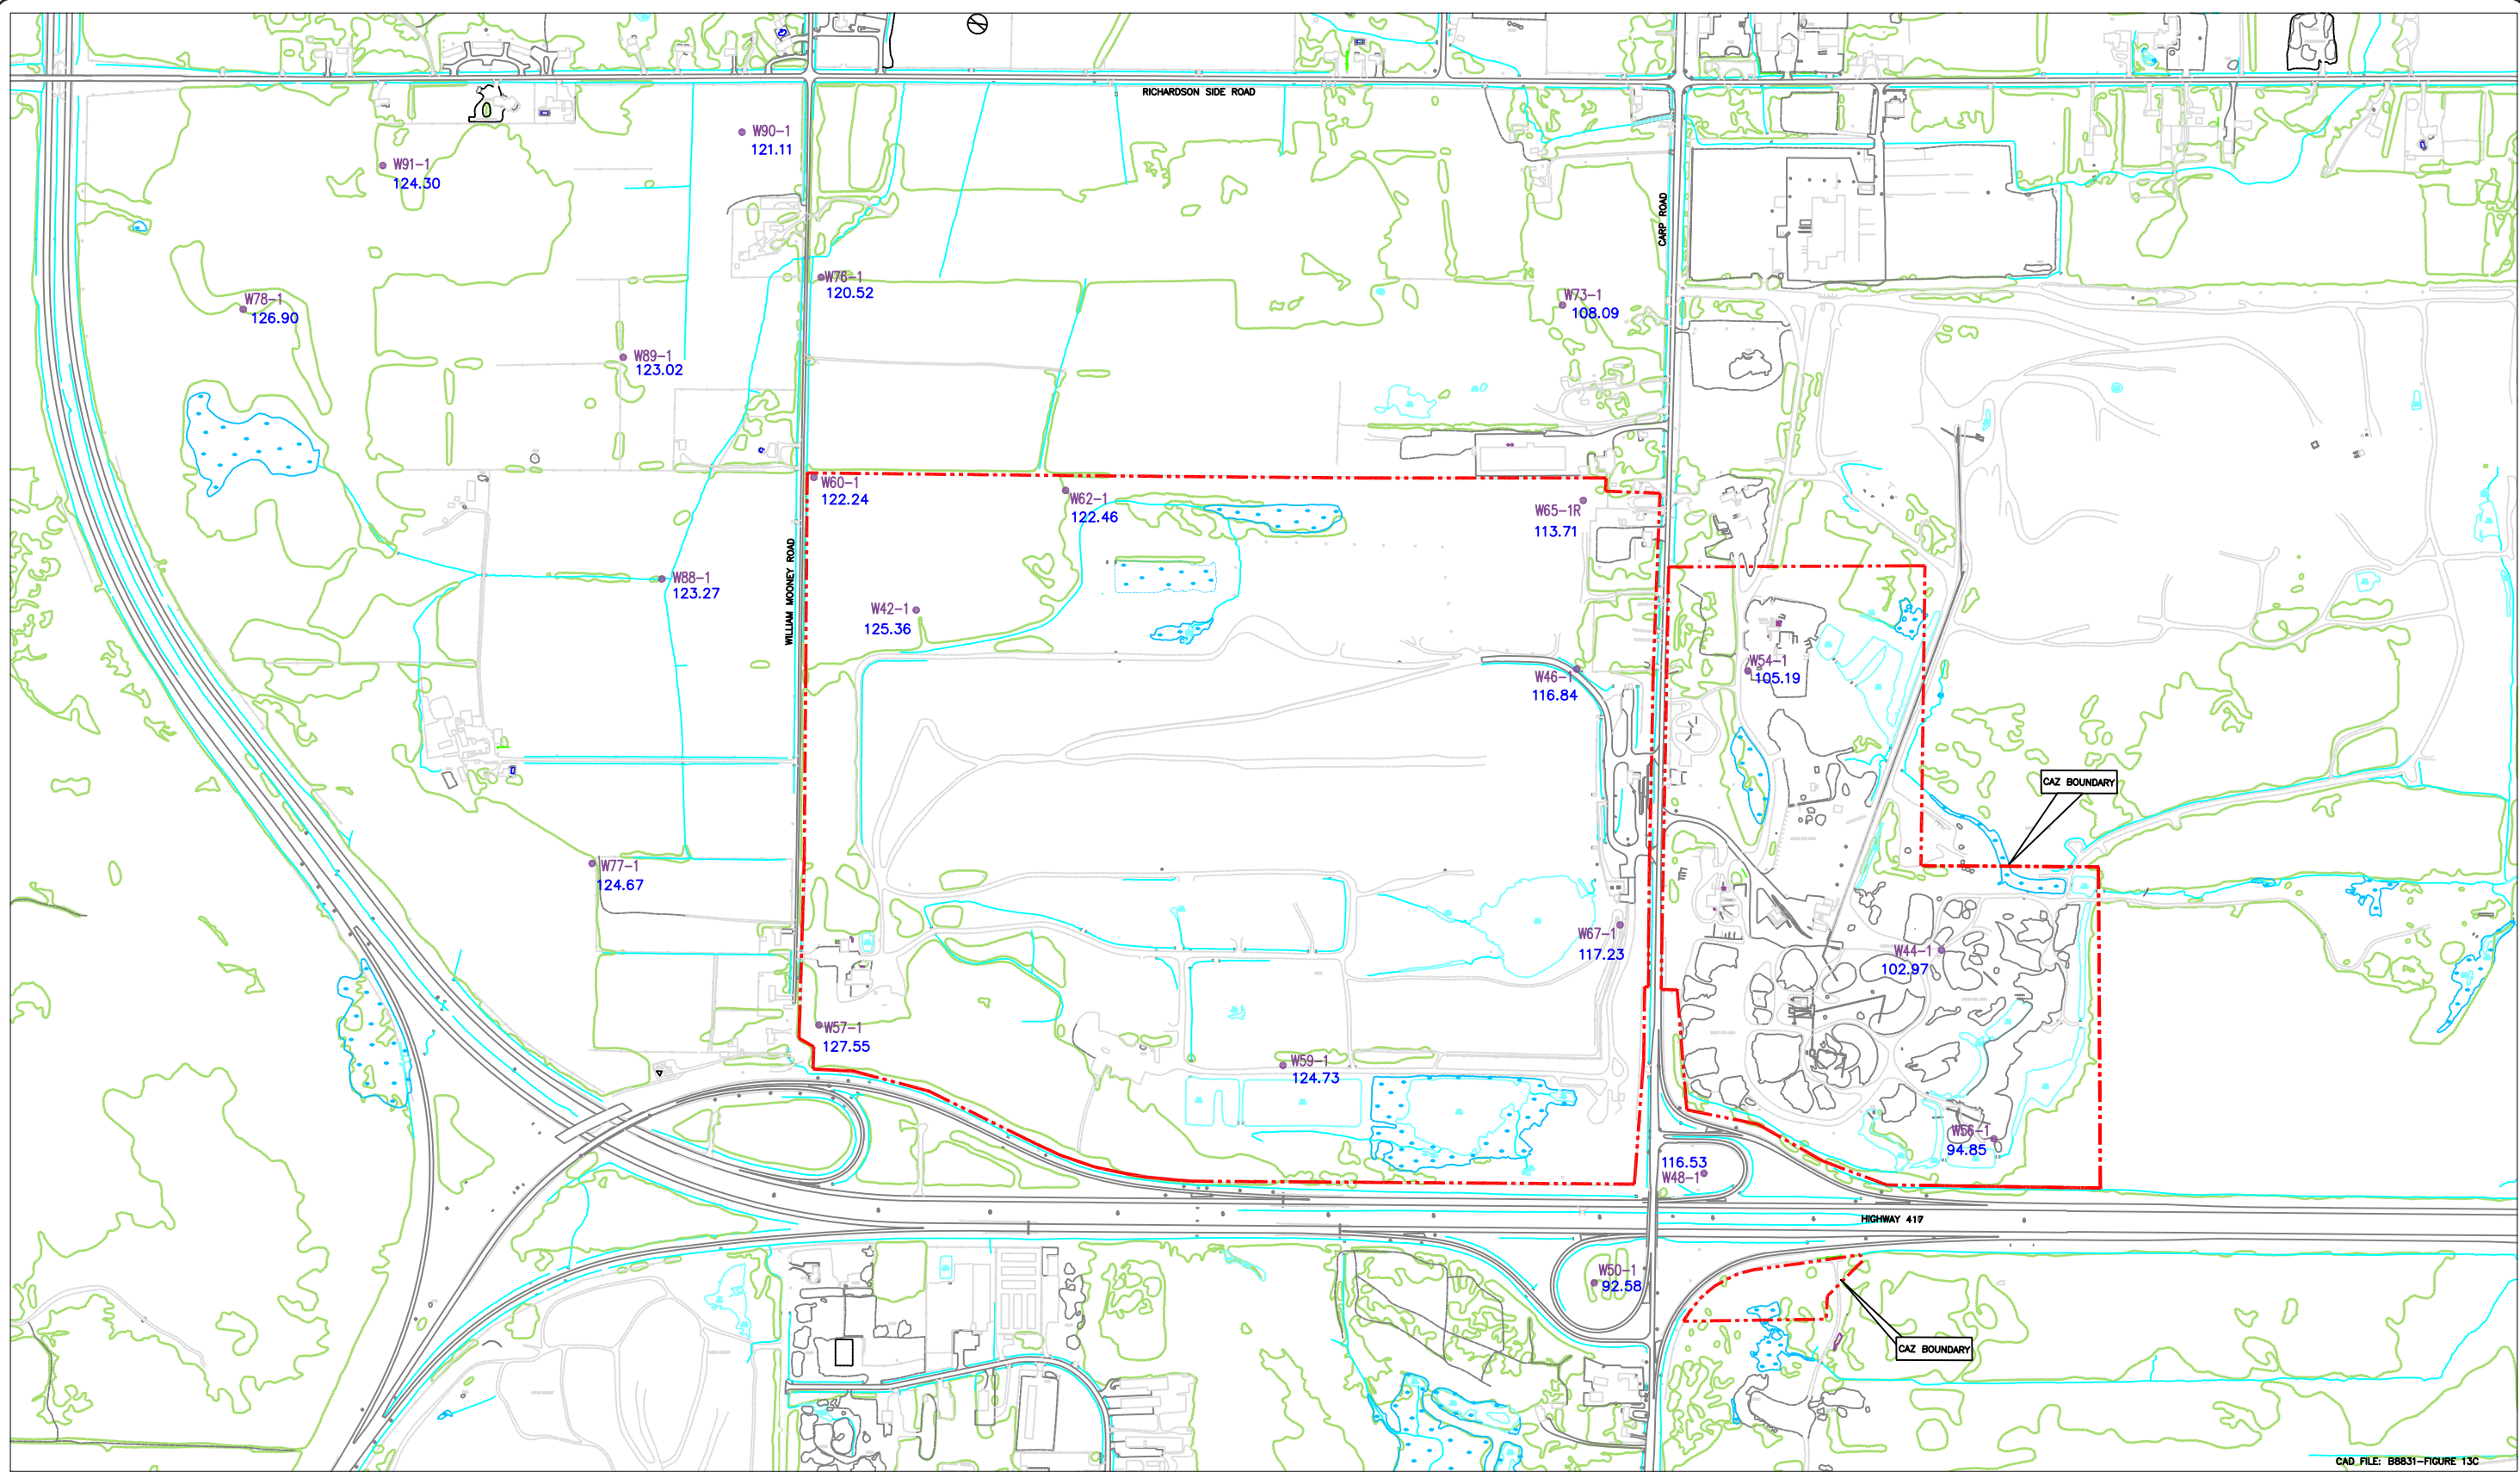


- LEGEND :
- LEGAL FABRIC
 - EXISTING DITCH, SWALE
 - EXISTING FENCE LINE
 - EXISTING ASPHALT ROADS
 - EXISTING GRAVEL ROADS
 - EXISTING GUIDE RAIL
 - EXISTING HYDRO POLES
 - WETLAND
 - EXISTING BUILDINGS

DEEP BEDROCK MONITORING WELLS

124.73 GROUNDWATER ELEVATION - AUGUST 2011 (masl)

- LEGEND
- SHORELINE / WATER ELEVATION
 - DITCH / STREAM / CULVERT
 - MARSH
 - BUILDING
 - PEIZOMETRE
 - POST
 - ROAD SIGN
 - MANHOLE
 - CATCH BASIN
 - HYDRO POLE
 - LIGHT STANDARD
 - FIRE HYDRANT
 - MISC. AREA OUTLINE
 - PAVED / CURBED / LOOSE ROAD
 - PAVED / LOOSE PARKING

WASTE MANAGEMENT 2301 CAMP ROAD, R.R. 3 CARR, ONTARIO K0A 1L0 TEL: (613) 836-2481			
MAP SCALE 1:2000	CONTOUR INT. 1 METRE	HORIZ. DATUM NAD 27	VERTICAL DATUM GEODETIC
PHOTO SCALE 1:4000	PHOTO DATE JUNE 29, 2007	CONTRACT NO. 2124-07	
PROJECT LOCATION TWP. OF W. CARLETON		BASE MAPPING 37-81 AURORA DRIVE, OTTAWA, ONTARIO K2E 7V3 TEL: 613 723-3100 FAX: 613 723-3009 WWW.BASEMAP.CA	

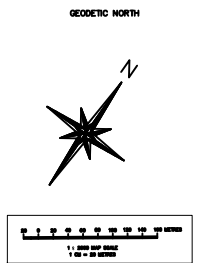

GROUNDWATER ELEVATIONS,
DEEP BEDROCK (AUGUST 2011)

WEST CARLETON ENVIRONMENTAL CENTRE
OTTAWA, ONTARIO

DATE: 07/09/11
SCALE: AS SHOWN

DWN BY: CMR.
CHK BY: JHL.

WM - OTTAWA LANDFILL SITE

FIGURE:
13(c)

